


# LPG PIPELINE FROM KOCHI REFINERY TO COIMBATORE

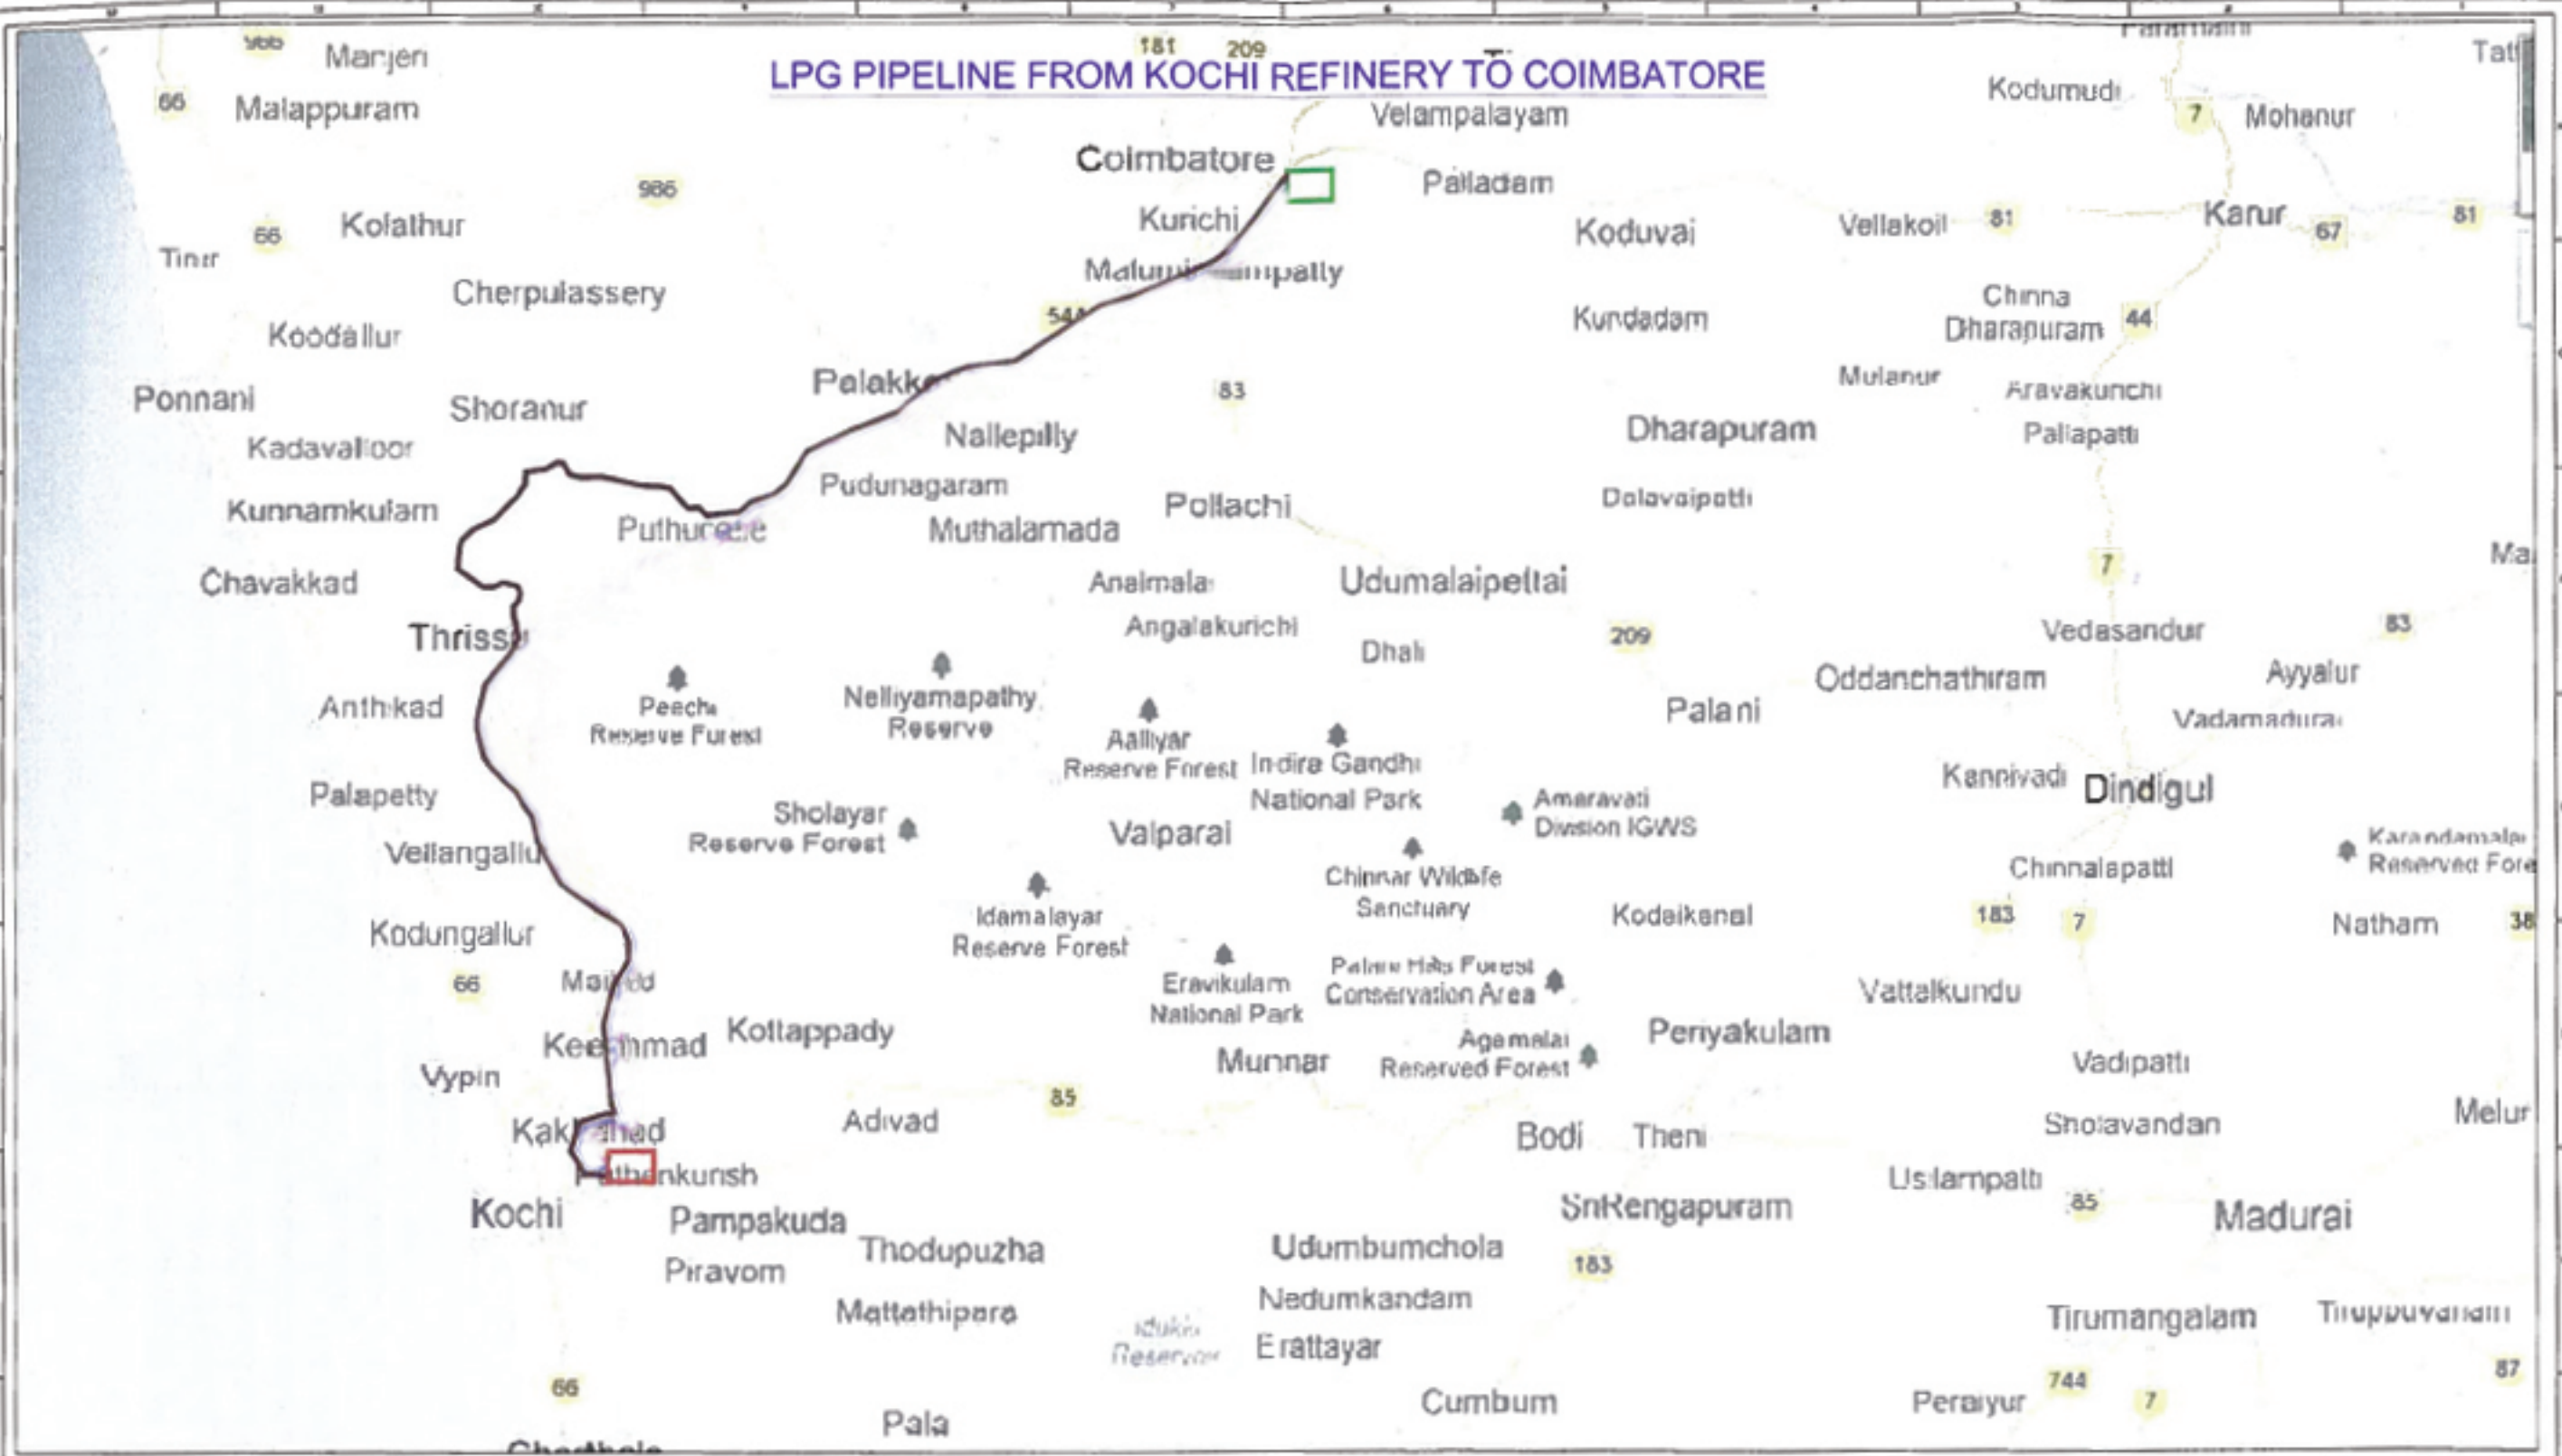

**LEGEND**

— ALTERNATIVE - I

□ DESPATCH TERMINAL

□ RECEIVING TERMINAL

		<b>BHARAT PETROLEUM CORPORATION LTD.</b>	
		<b>मेकॉन लिमिटेड</b>	
		<b>MECON LIMITED</b>	
SECTION	CHG.	<b>KOCHI REFINERY TO COIMBATORE LPG PIPELINE PROJECT</b>	
LOCATION	NEW DESG.		
DESIGNED	ASGHI		
DRAWN	SVL		
CHECKED AND VERIFIED	M.K.CHATTERJEE		
APPROVED	DATE: 24-08-2012		
SCALE: NTS DRG. NO. MCC/23NB/05/11/C/0053		SHE. 1 OF 13 REV. 0	

**NOTES:-**

NO.	DATE	BY	REVISION

**REFERENCES**

NO.	DATE	ZONE	DESCRIPTION

© Copyright MECON - All right reserved.  
 This drawing is the property of MECON and issues for the project without MECON'S written consent shall be void. No part of this drawing may be reproduced or used for other projects without MECON'S written consent.