



1/c

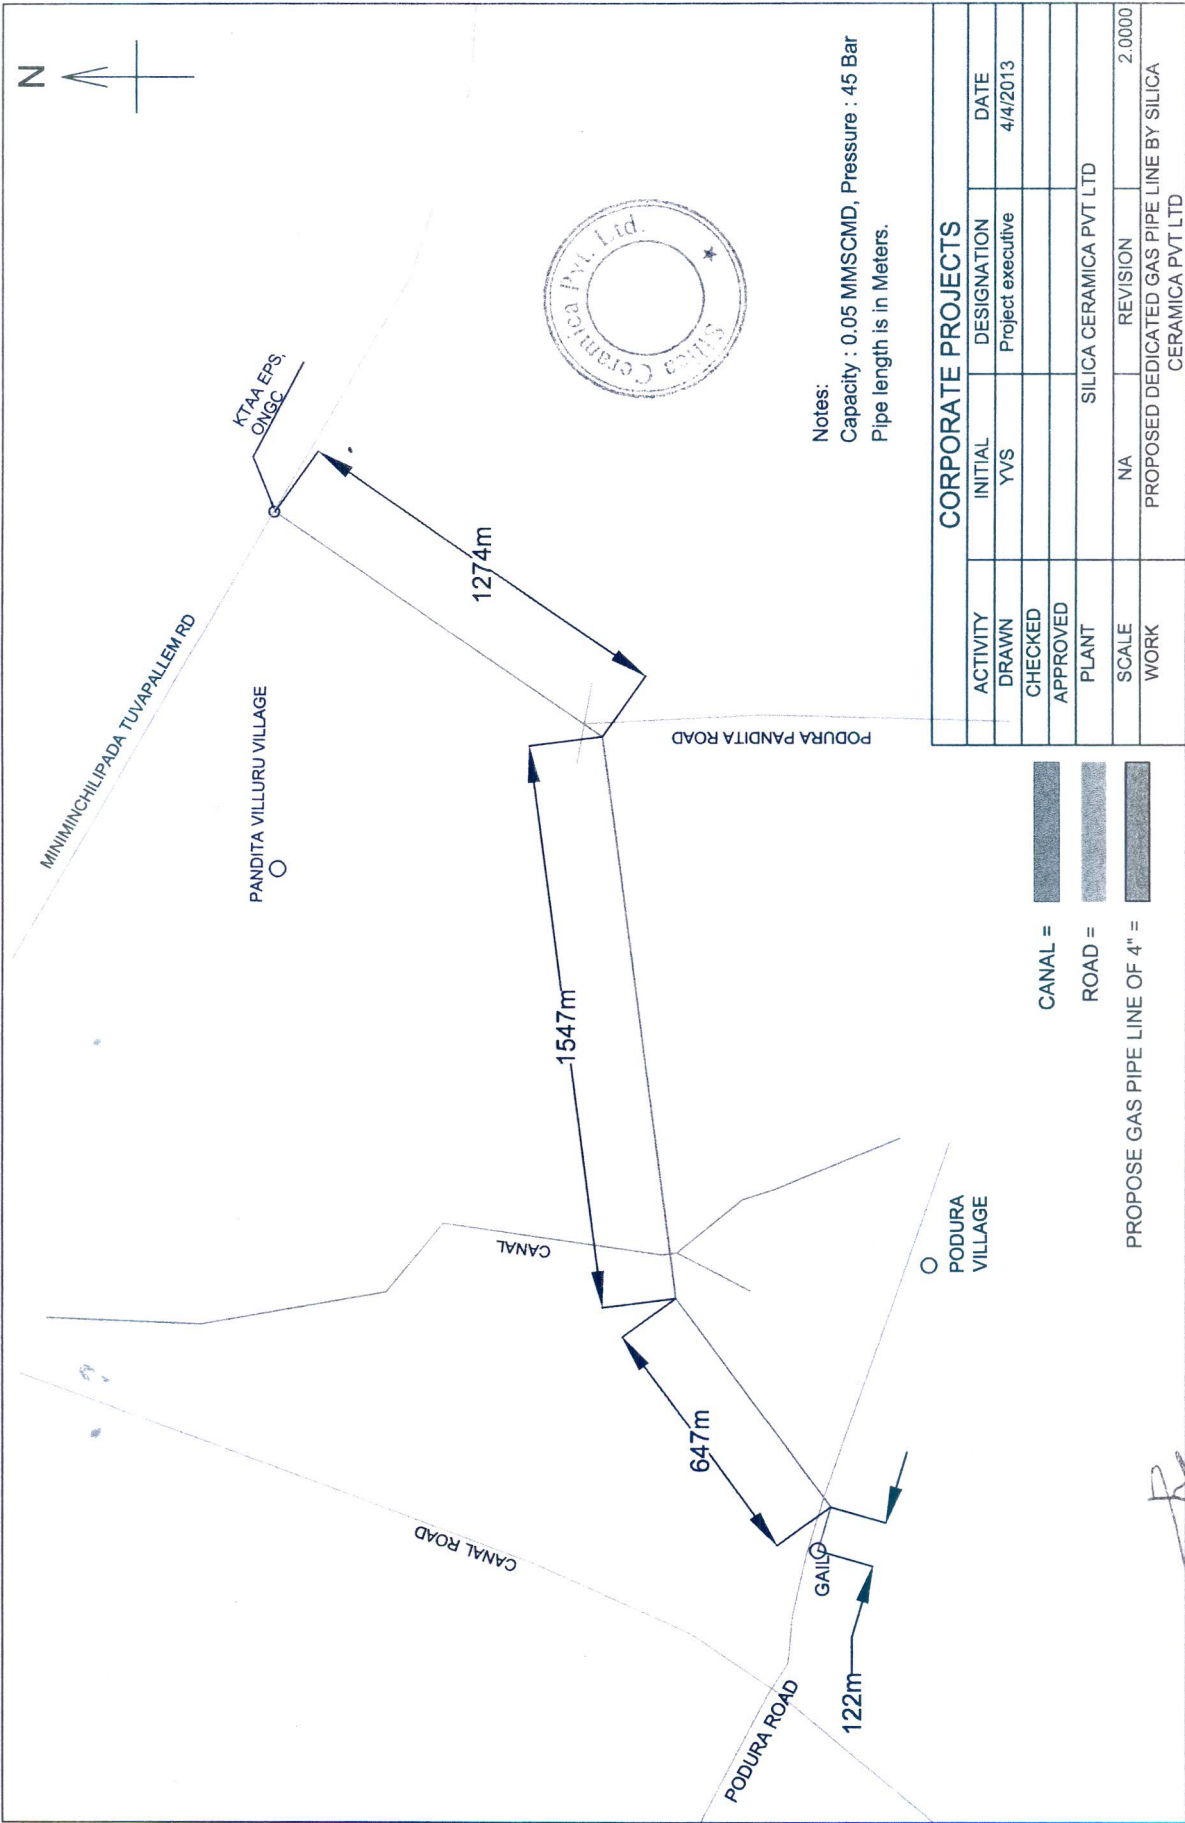

Notes:
Capacity : 0.05 MMSCMD, Pressure : 45 Bar
Pipe length is in Meters.

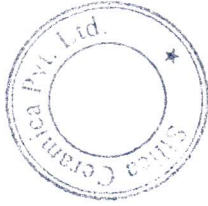

CORPORATE PROJECTS

| | | | |
|----------|---------|-------------------------------------------------------------|----------|
| ACTIVITY | INITIAL | DESIGNATION | DATE |
| DRAWN | YVS | Project executive | 4/4/2013 |
| CHECKED | | | |
| APPROVED | | | |
| PLANT | | SILICA CERAMICA PVT LTD | |
| SCALE | NA | REVISION | 2.0000 |
| WORK | | PROPOSED DEDICATED GAS PIPE LINE BY SILICA CERAMICA PVT LTD | |

CANAL =

ROAD =

PROPOSE GAS PIPE LINE OF 4" =