


SCHEMATIC DIAGRAM OF ONGC'S HAZIRA – KRIBHCO GAS PIPELINES

(Map not to Scale)

KRIBHCO PLANT HAZIRA

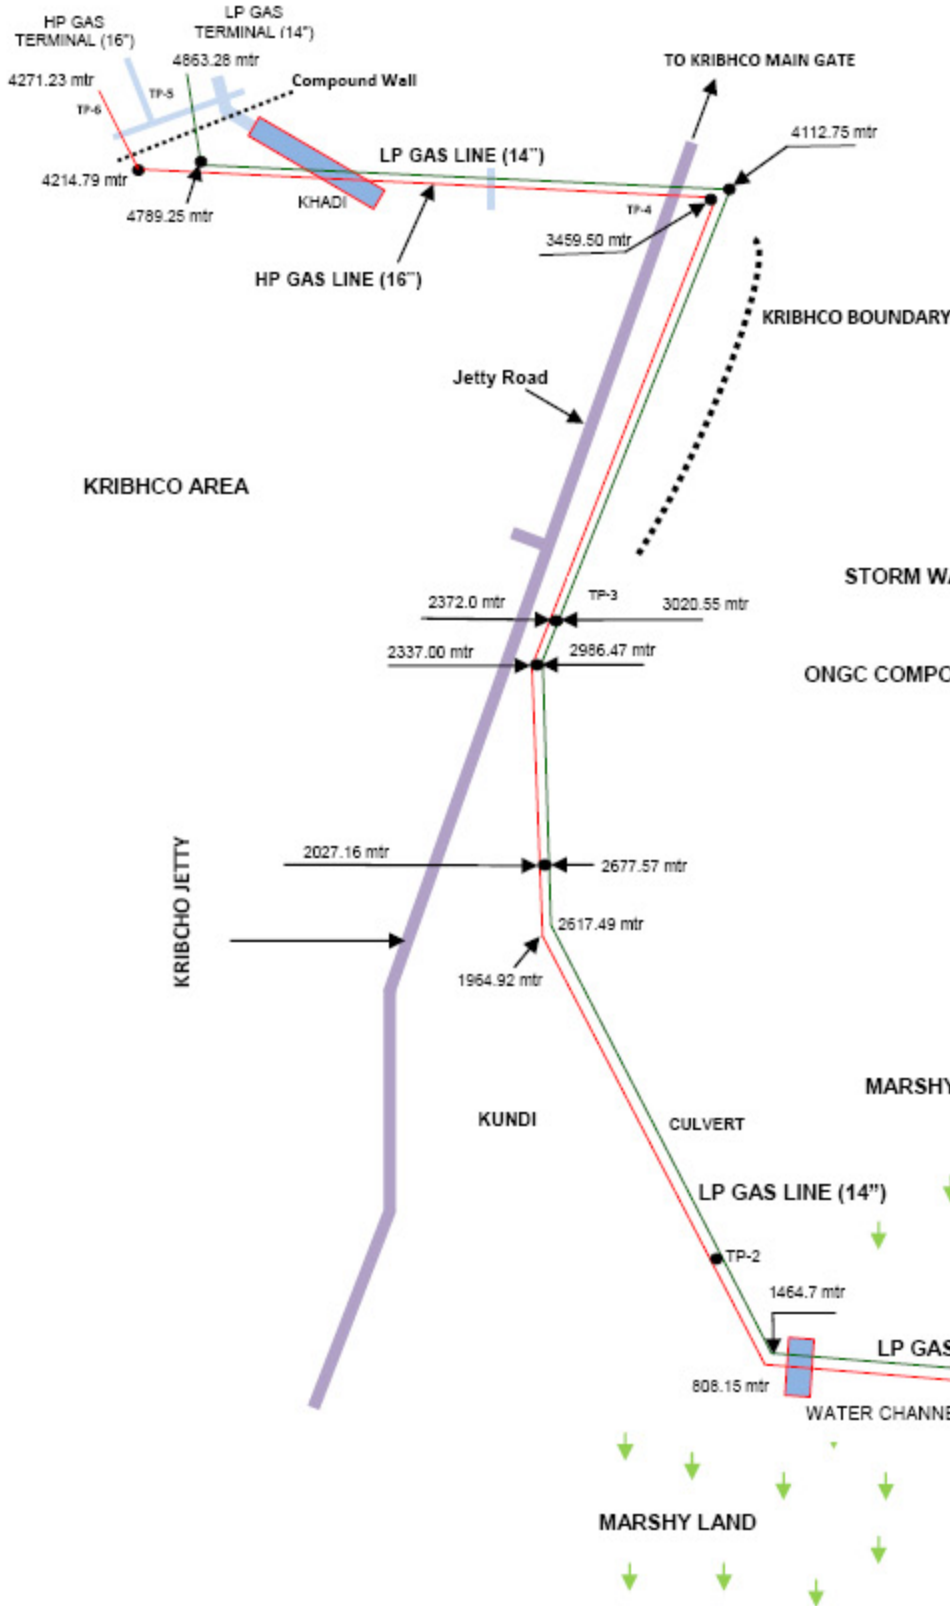

ONGC PLANT HAZIRA

